





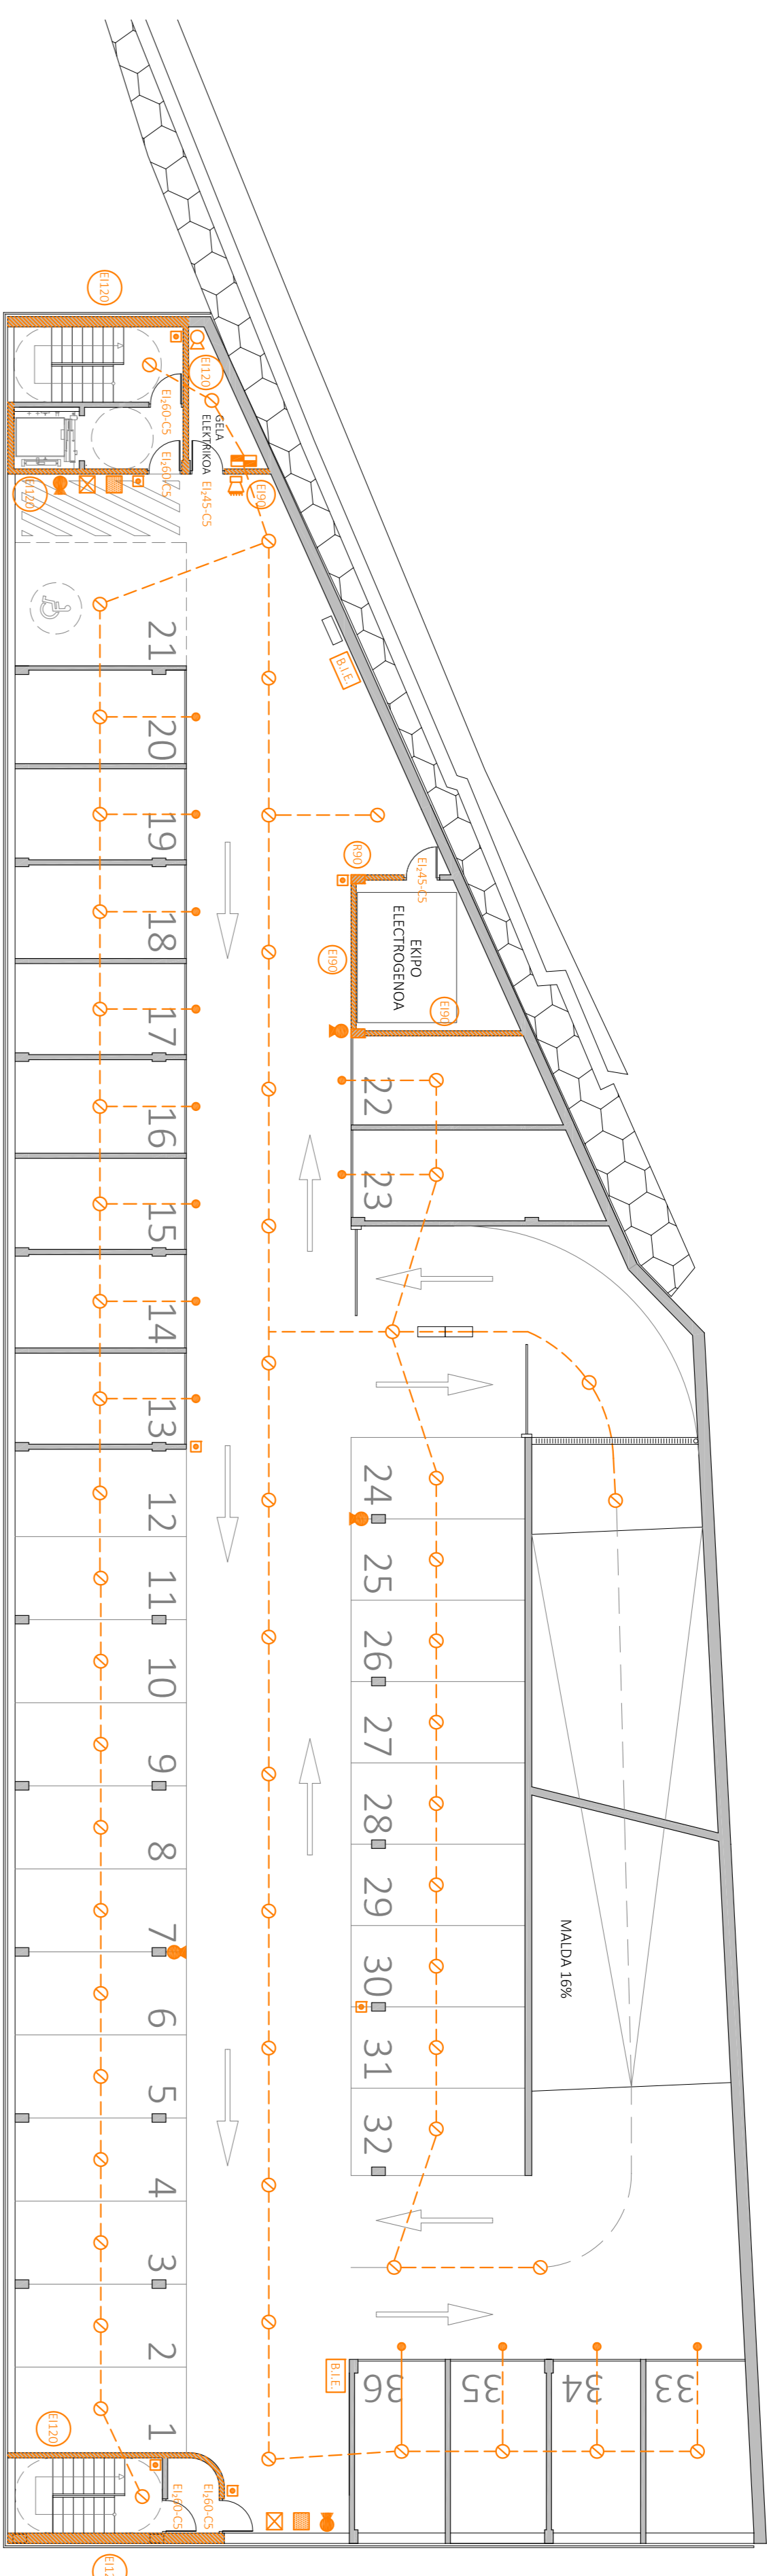

-1-SOTO OINA / SOTIANO-1-



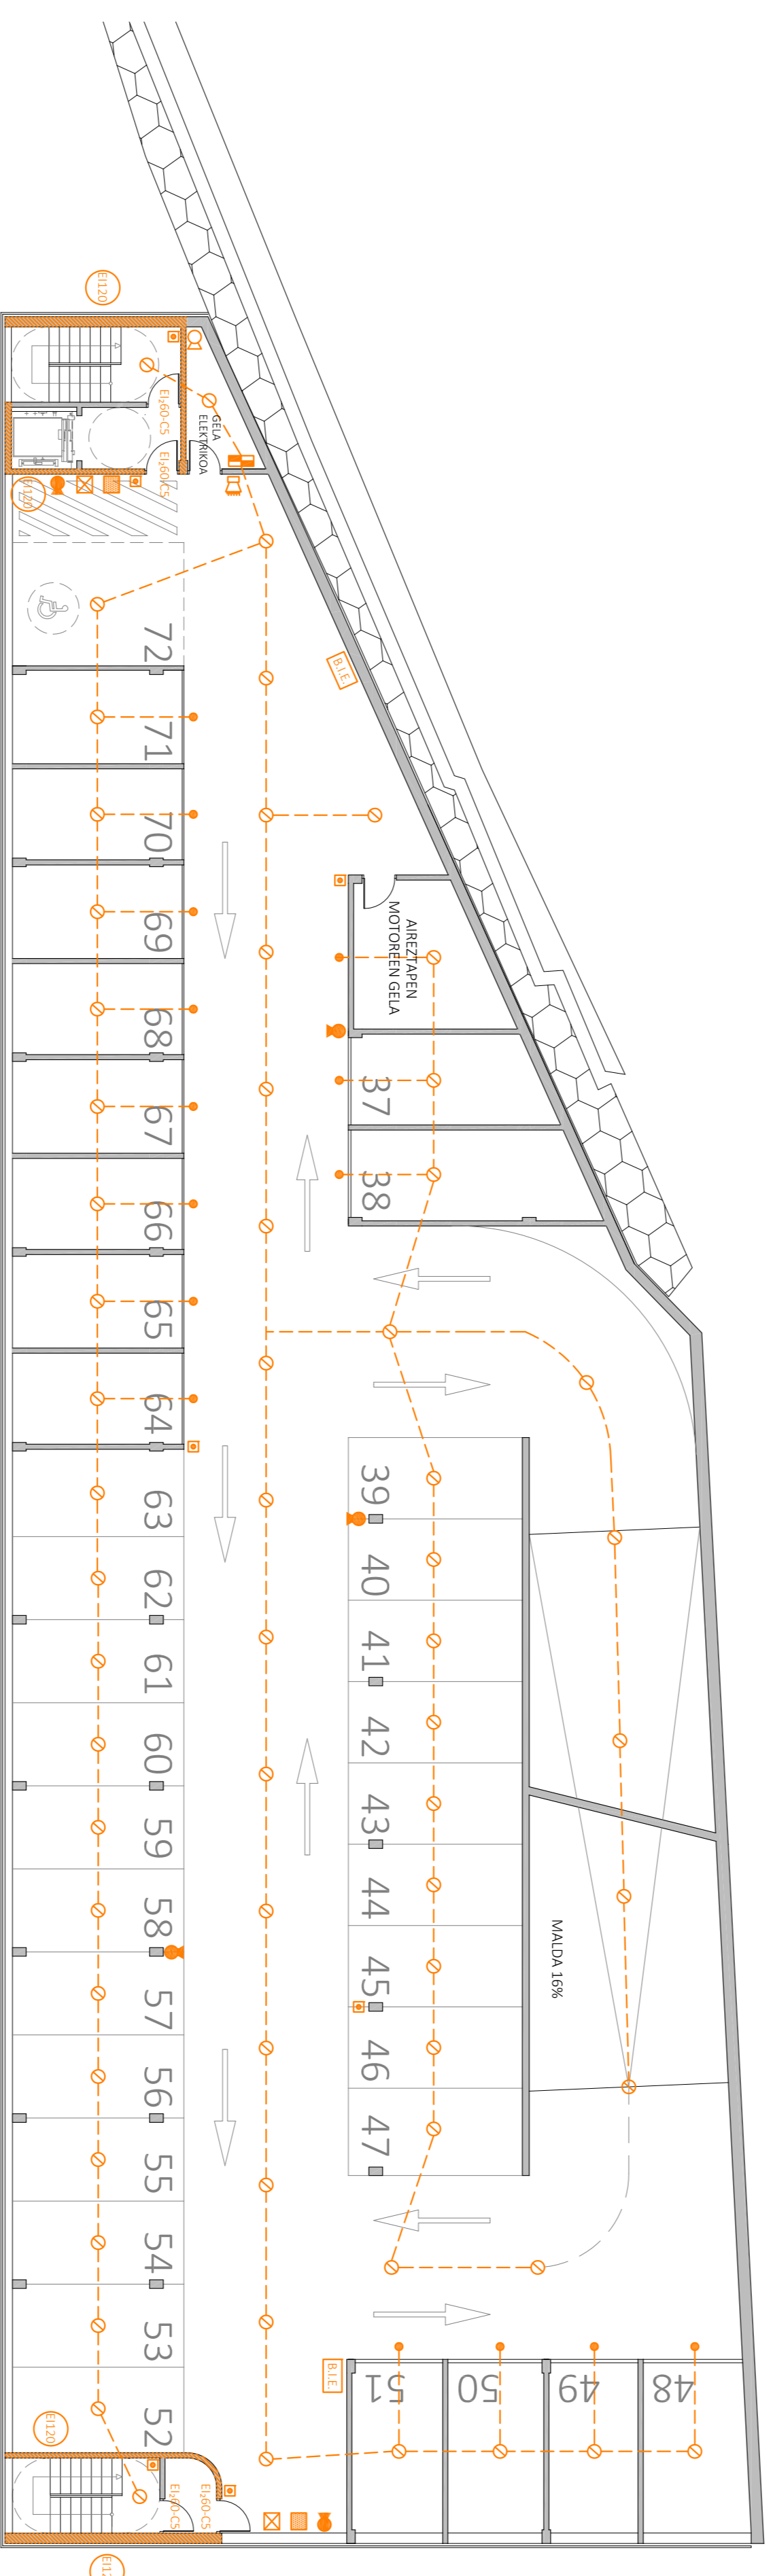





-2-SOTO OINA / SOTIANO-2-




CIE DB-SI LEGENDA:
LEYENDA DE CIE DB-SI:

-  Zentzila Central
-  Detektogailu termobalainetiko Detektor termoviolacinetiko
-  Piloia adierazgailua - detektogailuaren Idurketa Piloia seinatzaidor - disporo de detector
-  Pultsadorea

-  Barruka soinu-sirena Sirena acustica en el interior
-  Kanpoko optiko akustiko sirena Sirena optico-acustica en el exterior
-  21-A 11-3-8 eragin-kortasuneko haurtzatzailea Extinguidor eficaz 21-A 11-3-B - Polvo
-  CO2-eko itzaltzailea Extinguidor de CO2

-  Suteestera iraukorrak den ontzi estaltzailea Recipiente con tapa resistente al fuego
-  Hondar eta lurrezko hoztza Recipiente con arena y tierra

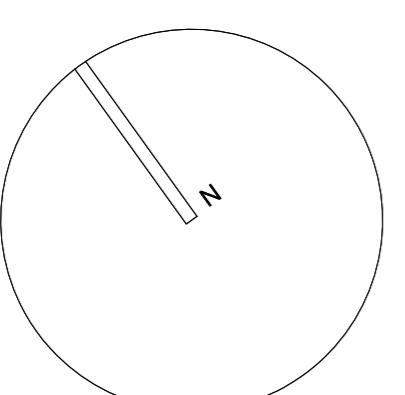

APARKALEKUA / APARCAMIENTO

Proiektuaren Erantzuleak: Suteen aurkako babesa / Protección contra incendios

Magari Daboa, Daboa / Calle Magari, Daboa

1:150 Ertirama 2014 / Junio 2014

INS 2.0