



-3 SOTO OINA / SOTANO -3

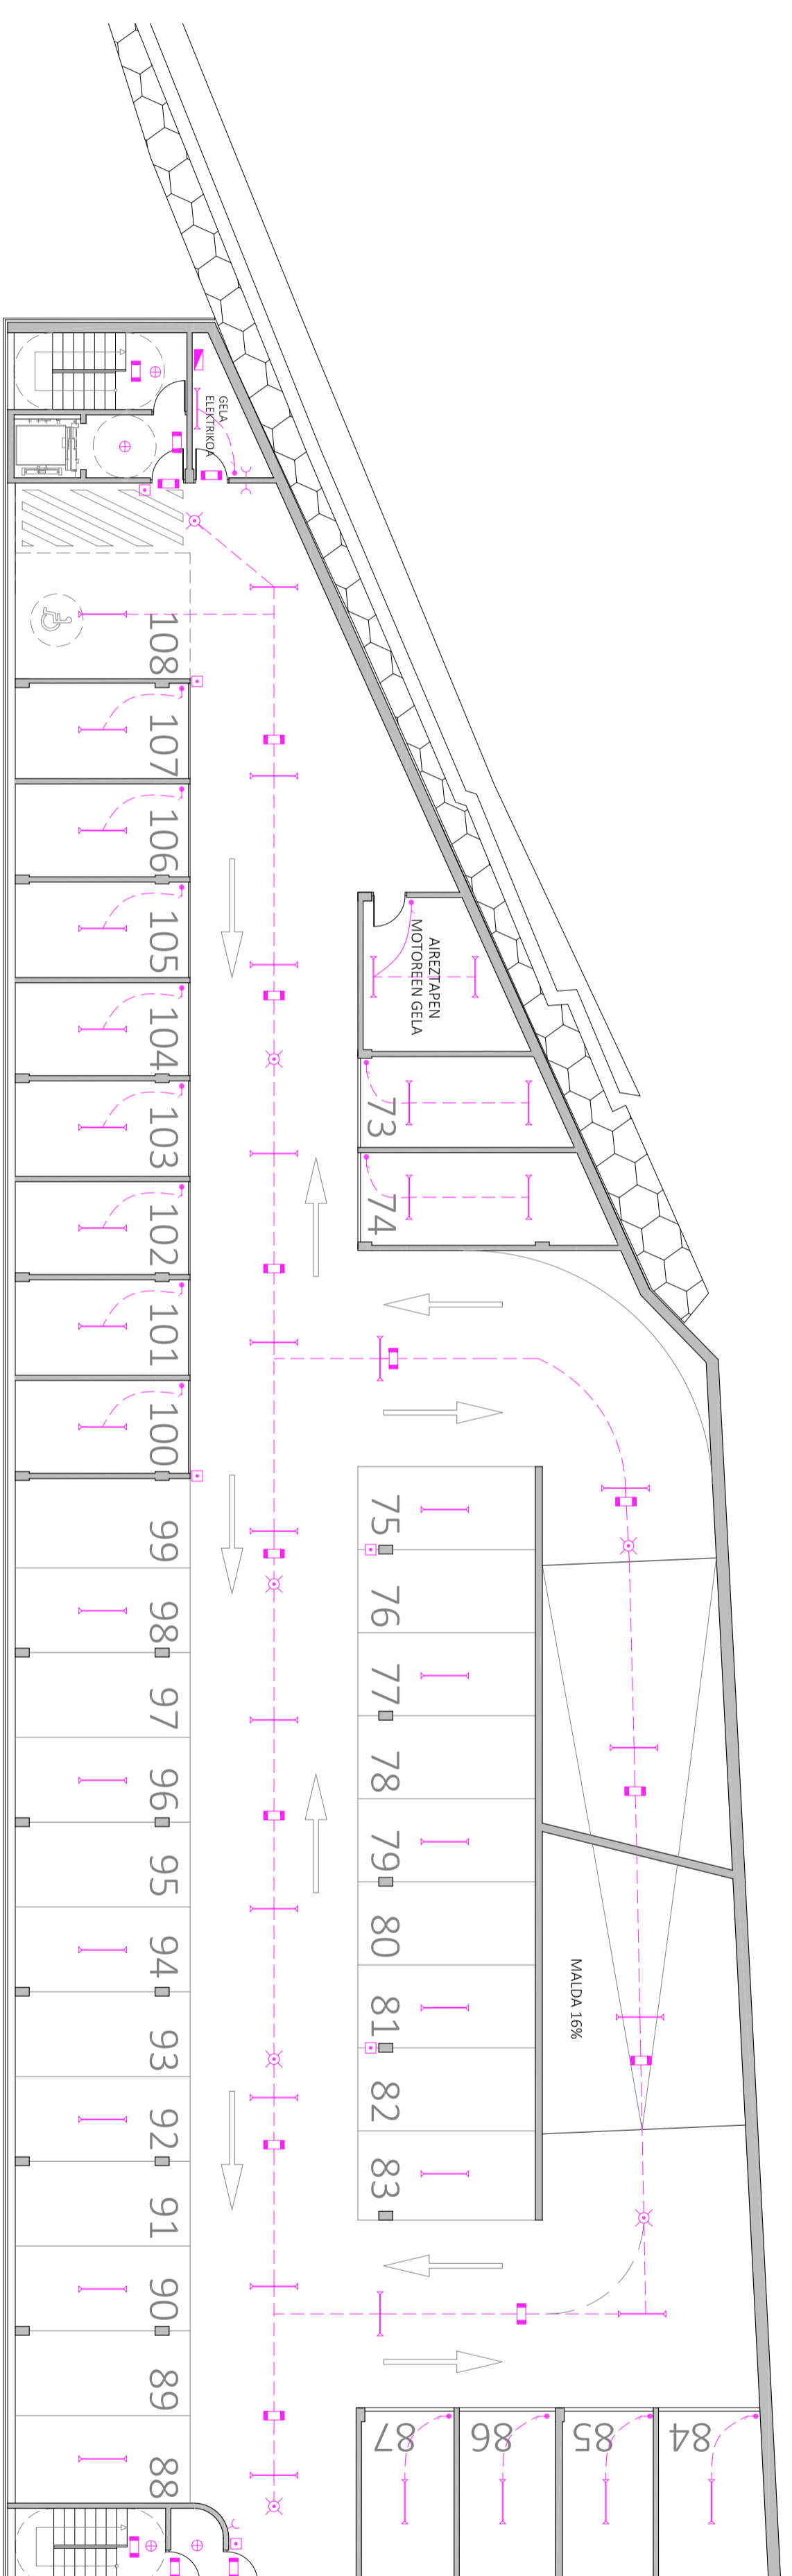

-4 SOTO OINA / SOTANO -4

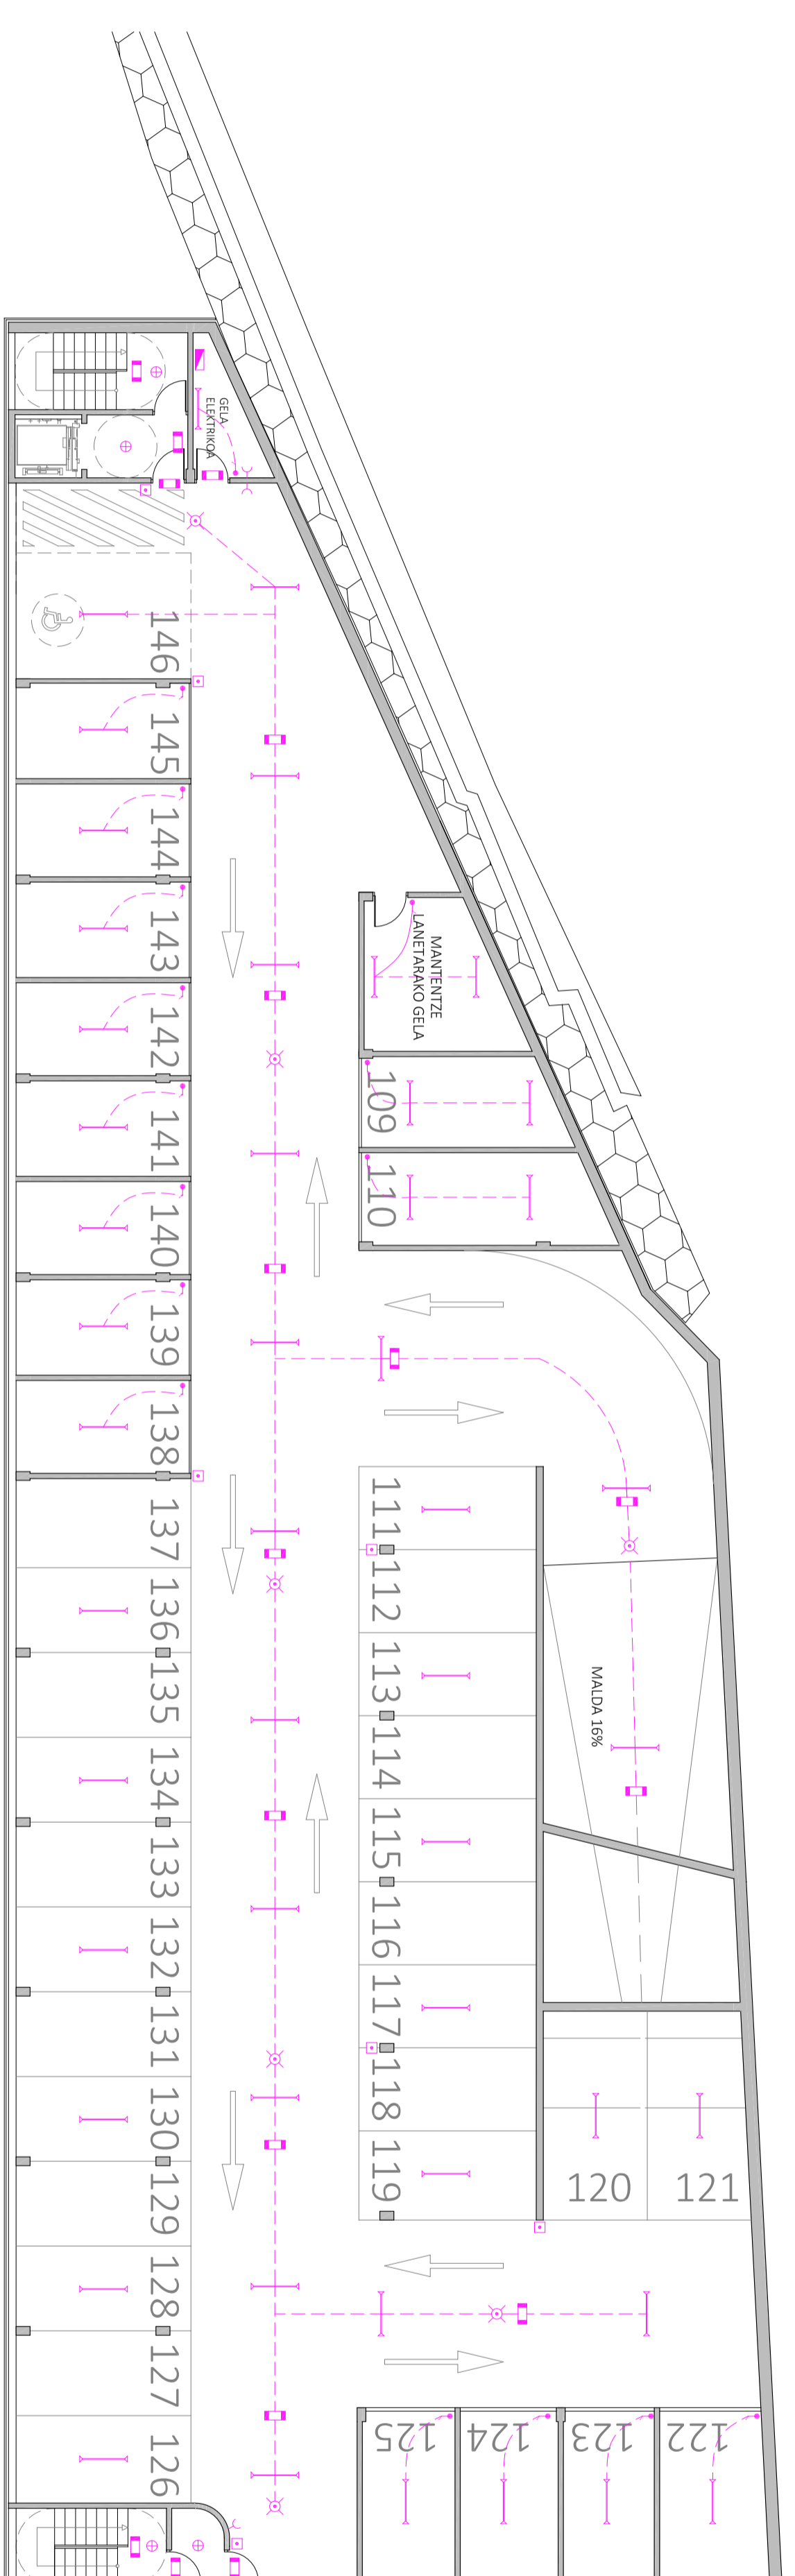

**ELEKTRIZITATE INSTALAKUNTZAREN LEGENDA:**  
LEENDA DE LA INSTALACION DE ELECTRICIDAD:

- |  |   |  |                                |
|--|---|--|--------------------------------|
|  | Babes koordinoa                           |  | Satagailu arrotzaren           |
|  | Cuadro de protección                      |  | Pulsador con piloto            |
|  | Phillips TMS-022-0x36W-HFP erregeleia     |  | 16 amperetako lokia            |
|  | Regleta Phillips TMS-022-0x36W-HFP        |  | Toma de enchufe de 16 amperios |
|  | Phillips FWG-251 -2x18W-FLC pilotoi argia |  | Mugimendu-detelegailua         |
|  | Pilón Phillips FWG-251 -2x18W-FLC         |  | Detector de movimiento         |
|  | Larridietarako ekipu autonomoa            |  | Etelegailua                    |
|  | Equipo autónomo de emergencia             |  | Interruptor                    |

