


Zeleta

FASE 2

TROYA KONTROL	FECHA	PDR	VIP	ESCALA
	Mar 2009	CAG	HFA	1:1.000
Fdo. Del Facultativo	Plano:			
CANTERAS	EMPRESA			
DUQUESA Y URKULU	ZELETA.S.L.			

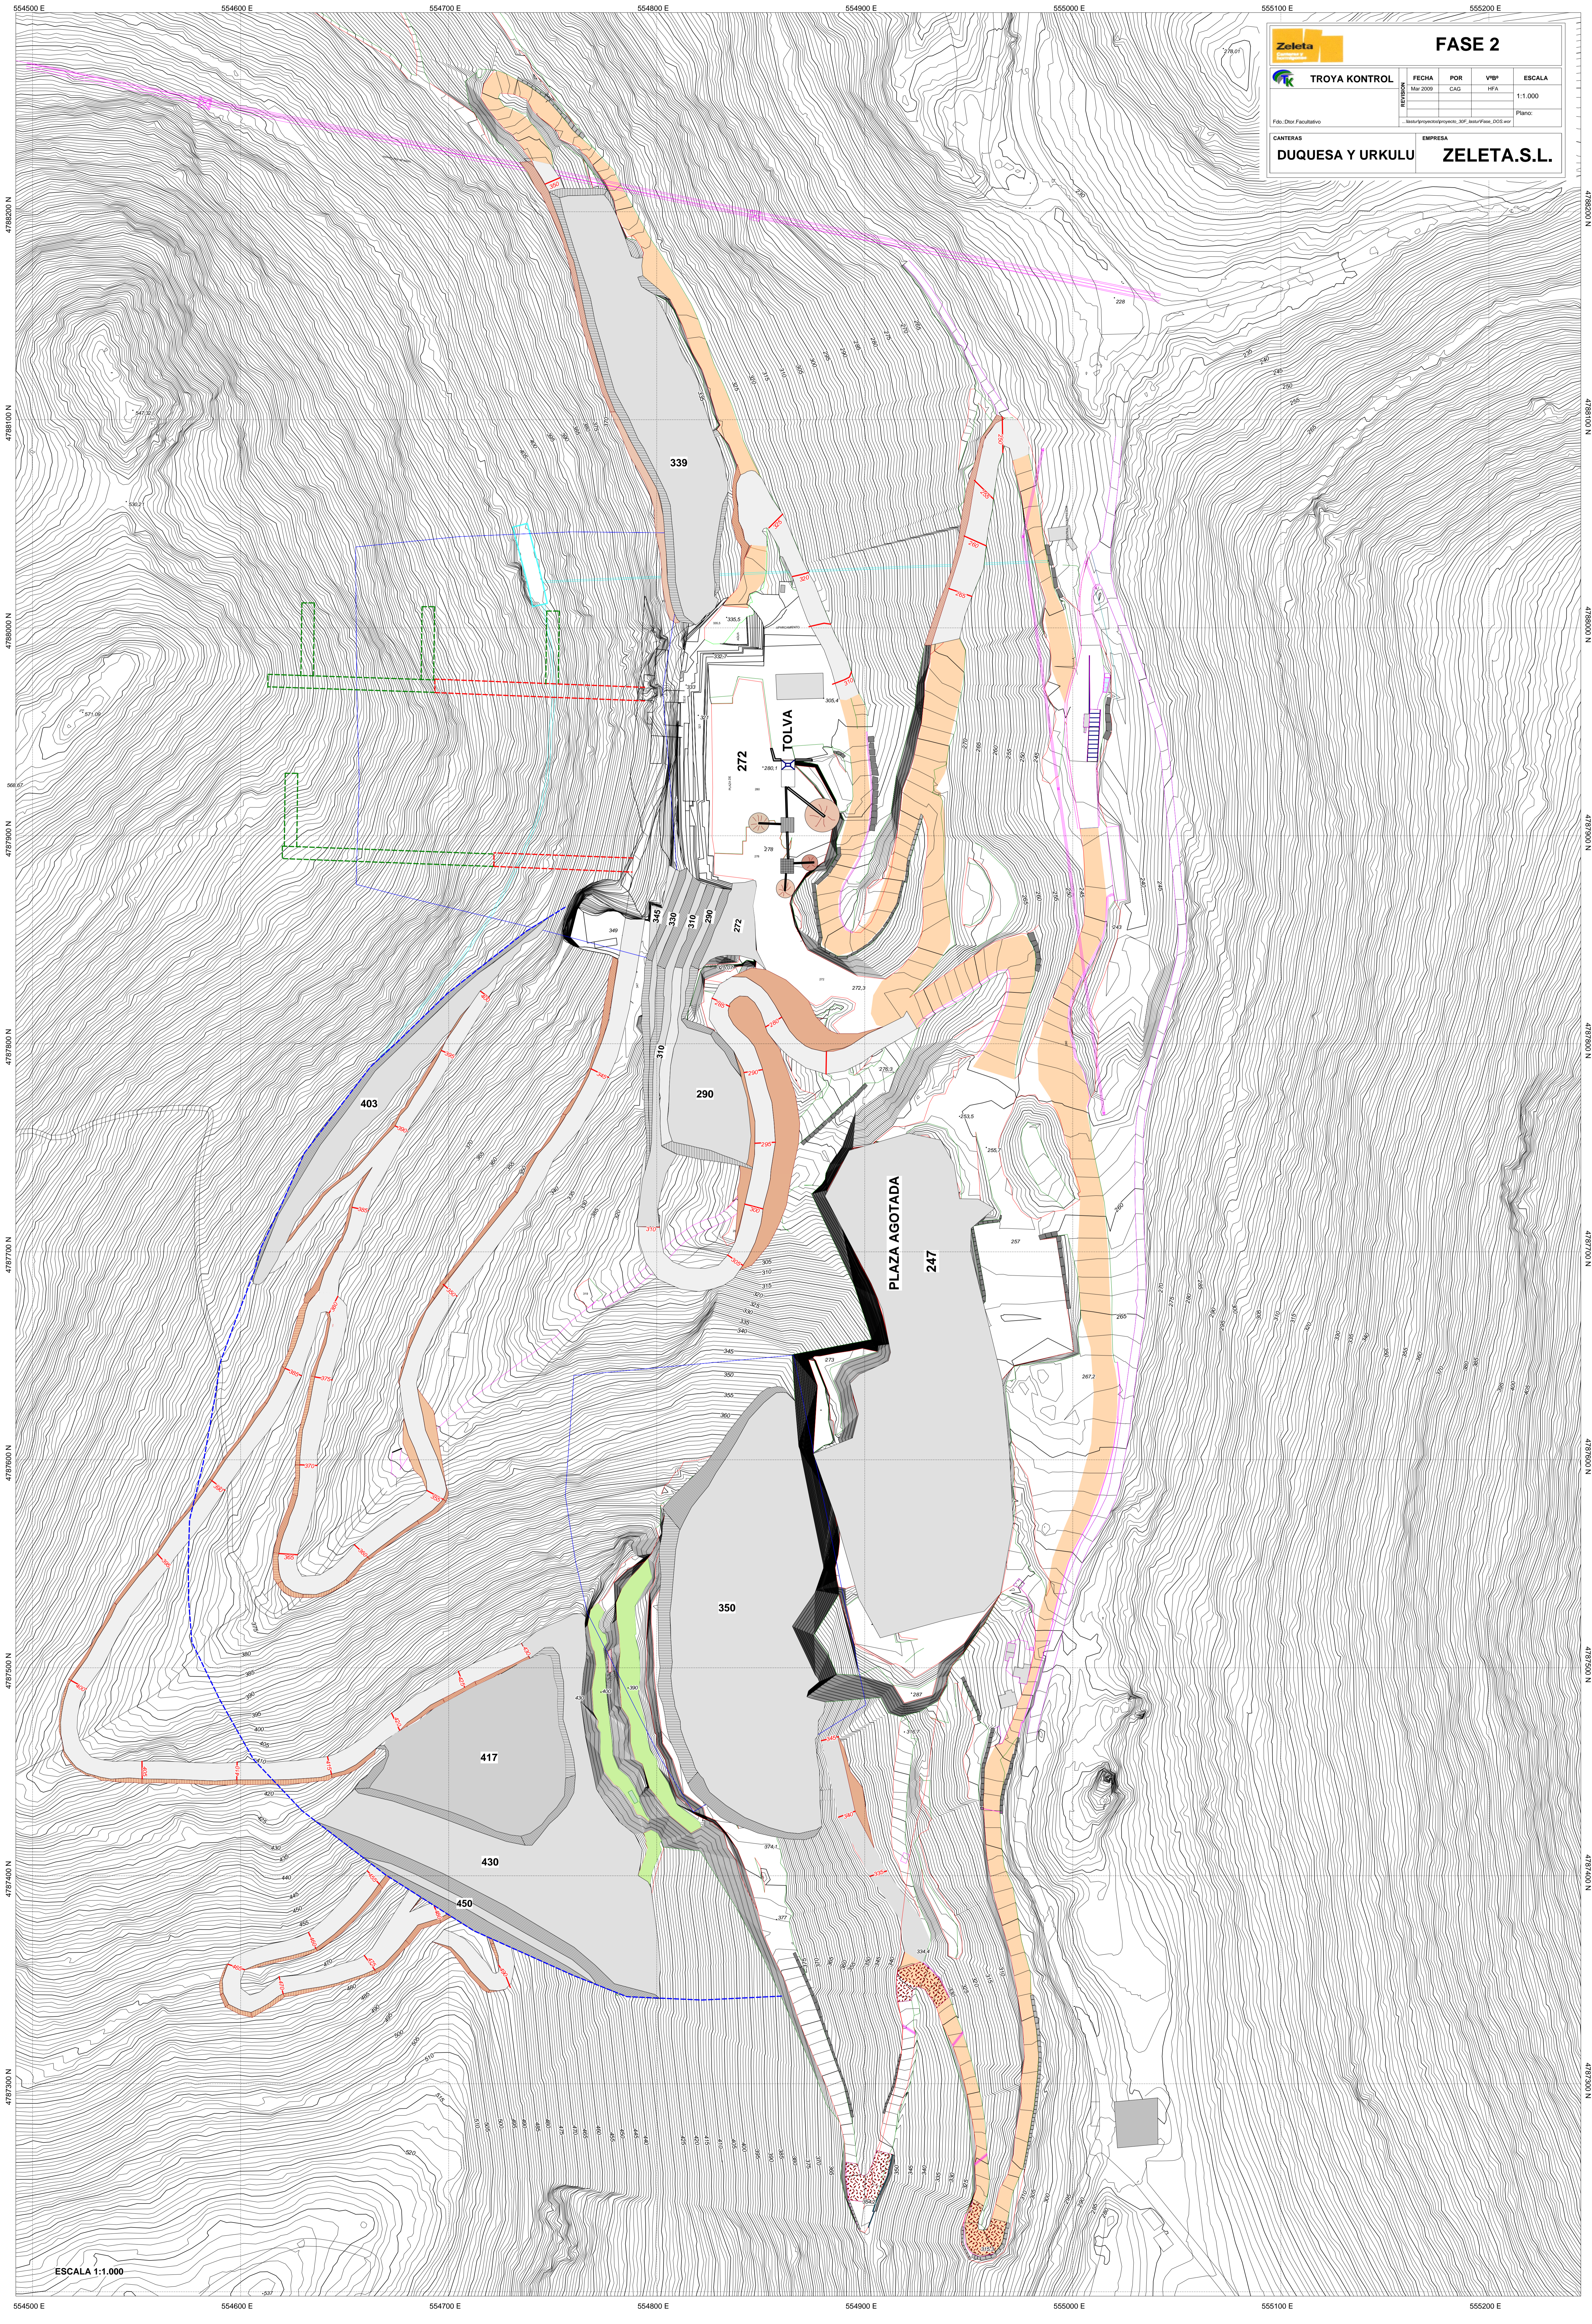

ESCALA 1:1.000

554500 E 554600 E 554700 E 554800 E 554900 E 555000 E 555100 E 555200 E

4787500 N 4787600 N 4787700 N 4787800 N 4787900 N 4788000 N 4788100 N 4788200 N 4788300 N 4788400 N 4788500 N