


PLAZA / PLAZA



-1 SOTO OINA / SOTANO -1

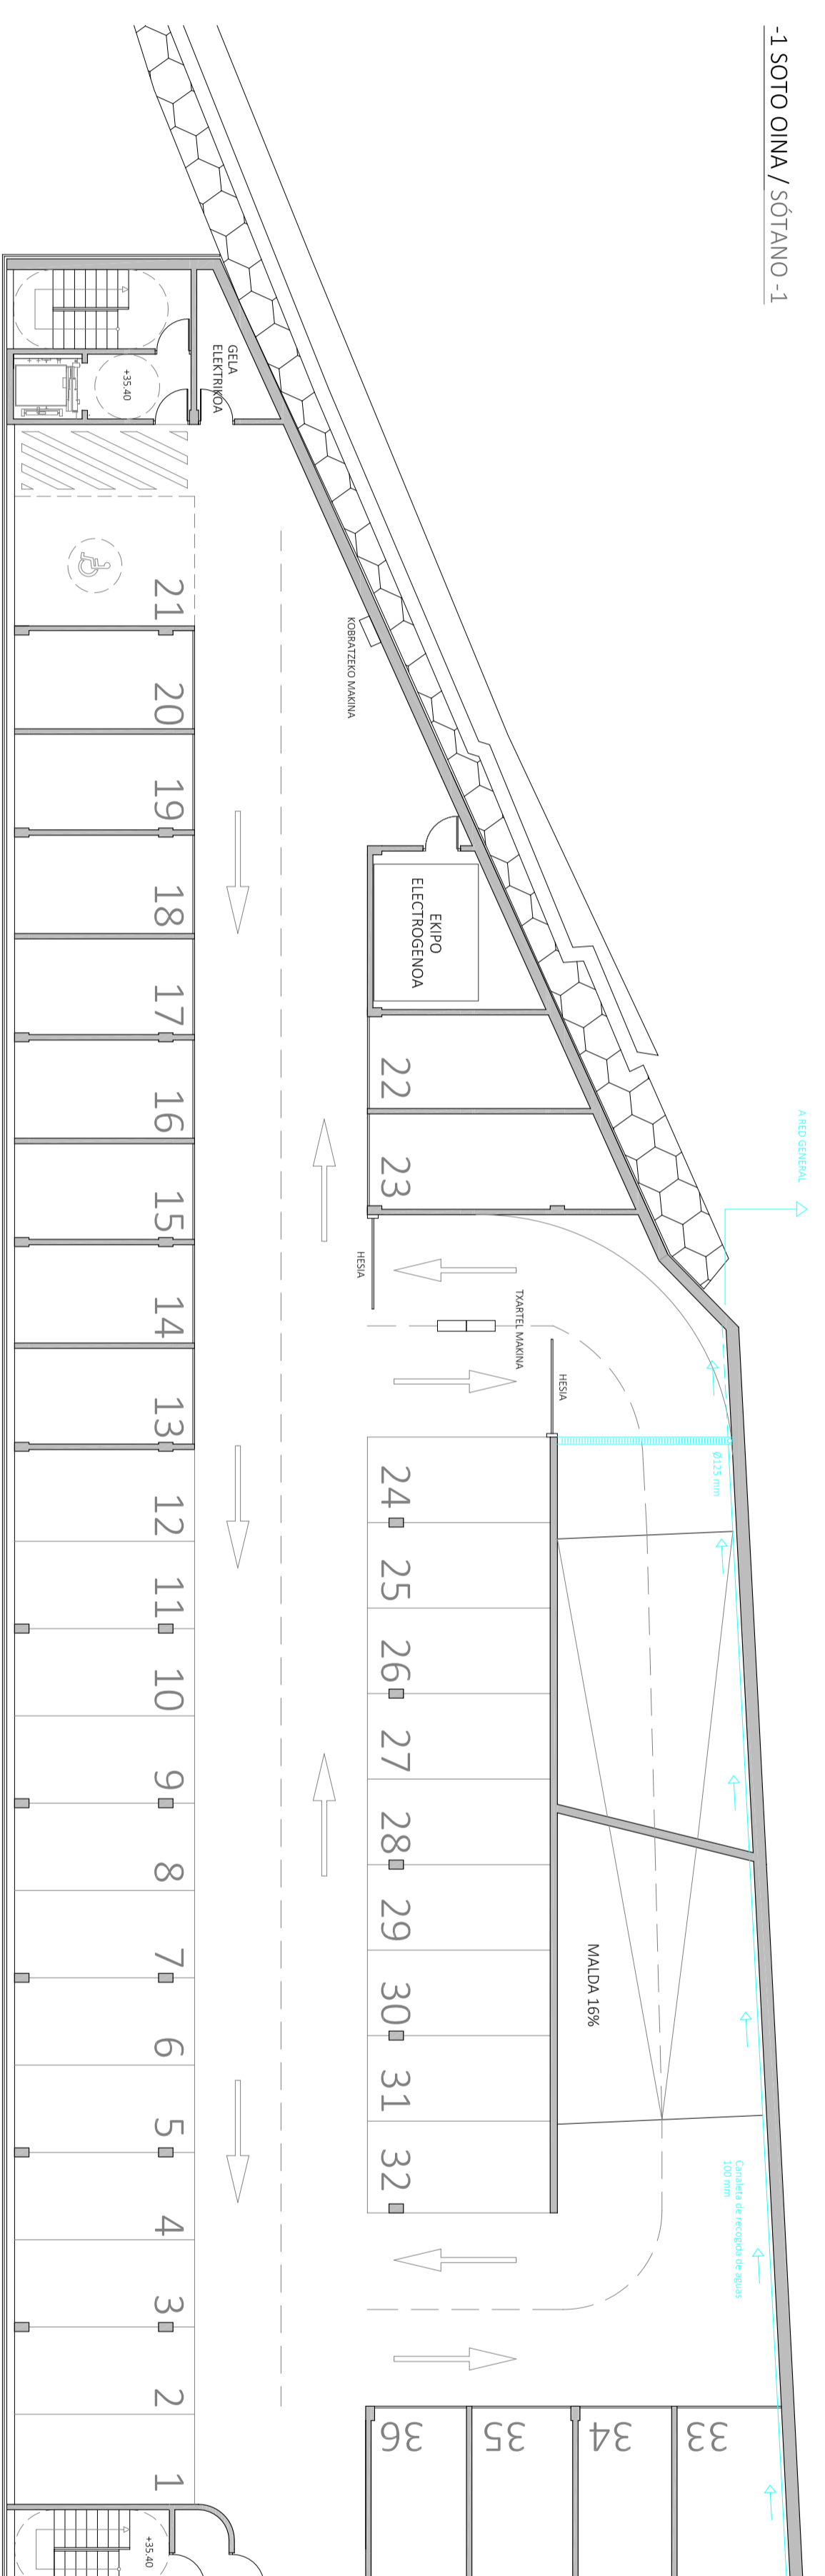

APARKALEKUA / APARCAMIENTO

Sanamendua / SANEAMIENTO
Escala 1:150
Eskema 2014 / Junio 2014
MAGPI OINA OINA / OINA MAGPI OINA
INS 1.0