


-1 SOTO OINA / SÓTANO -1

-Eraikitako azalera orokorra: 1115 m²
 Superficie construida total: 1115 m²
 -Azalera erabilgarria orokorra: 1052,55 m²
 Superficie útil total: 1052,55 m²

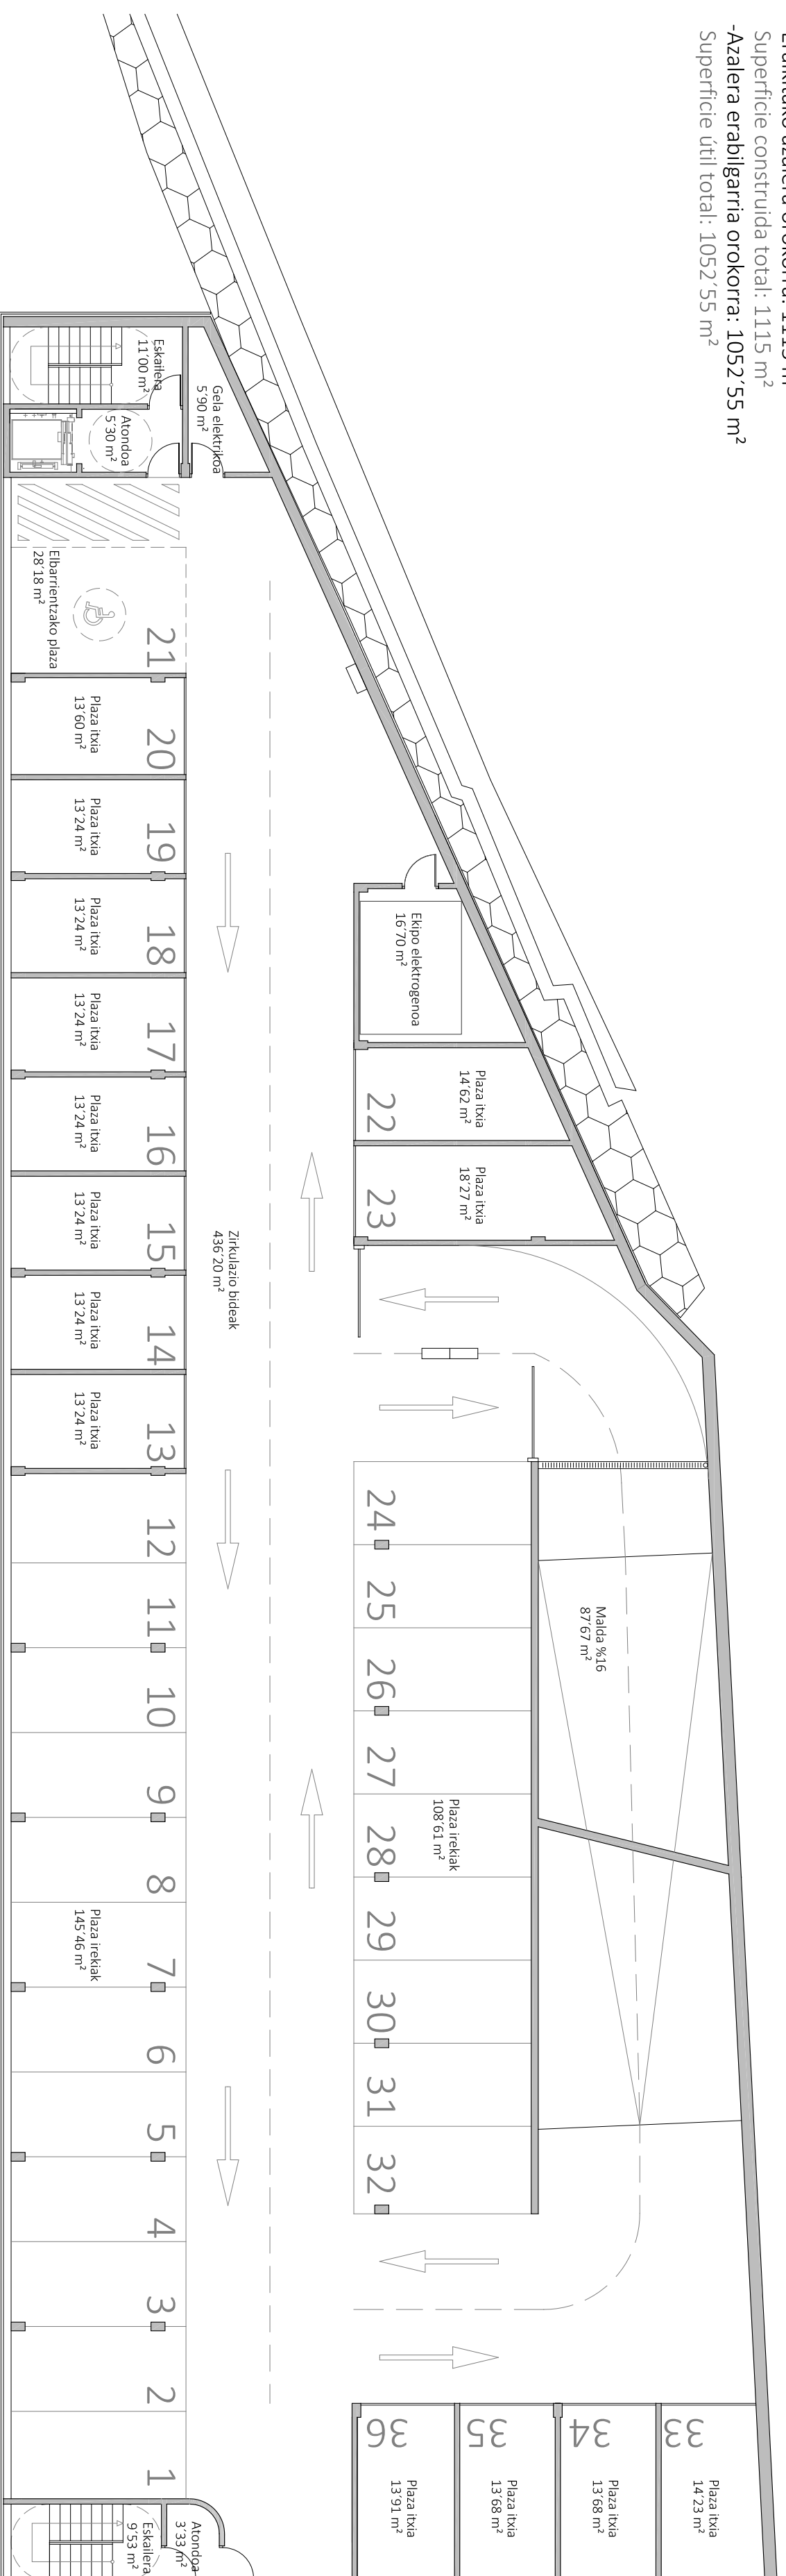

-2 SOTO OINA / SÓTANO -2

-Eraikitako azalera orokorra: 1115 m²
 Superficie construida total: 1115 m²
 -Azalera erabilgarria orokorra: 1052,55 m²
 Superficie útil total: 1052,55 m²

