


-3 SOTO OINA / SOTANO -3

- Eraikitako azalera orokorra: 1115 m²
Superficie construida total: 1115 m²
- Azalera erabilgarria orokorra: 1052,55 m²
Superficie útil total: 1052,55 m²

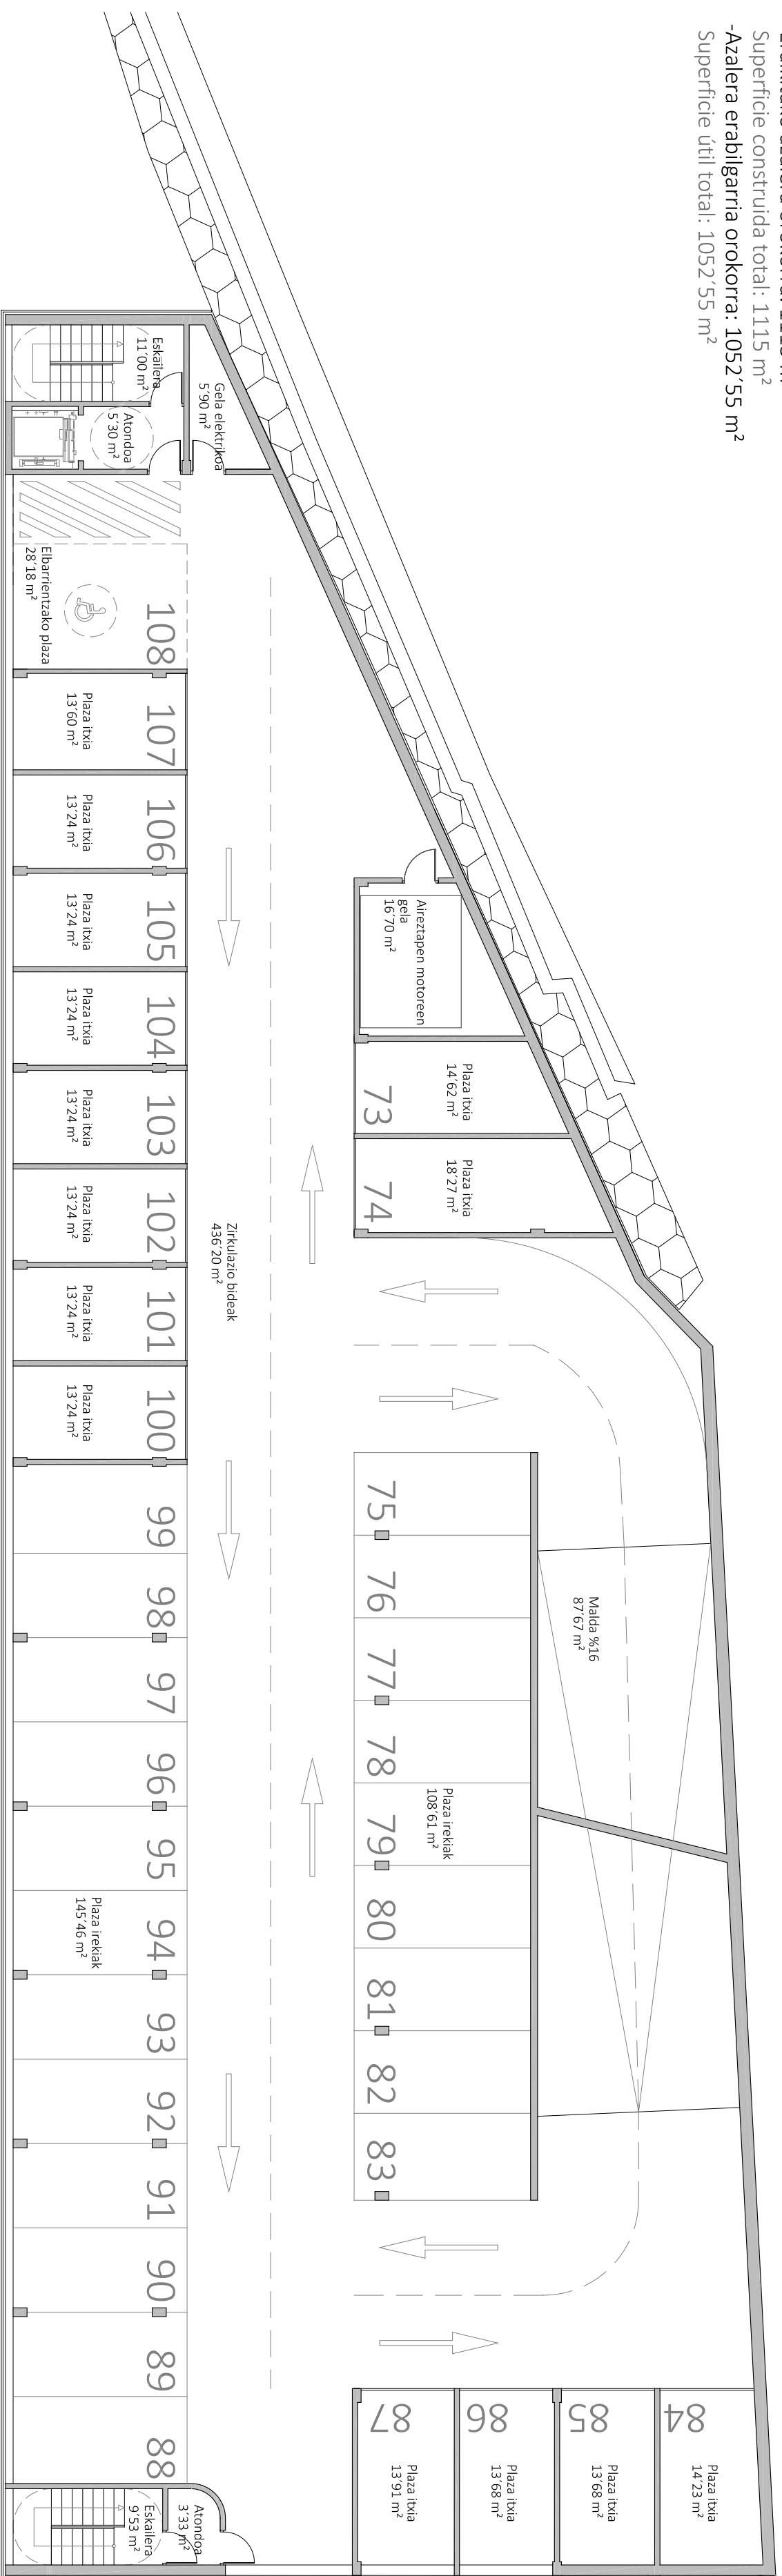

-4 SOTO OINA / SOTANO -4

- Eraikitako azalera orokorra: 1115 m²
Superficie construida total: 1115 m²
- Azalera erabilgarria orokorra: 1085,04 m²
Superficie útil total: 1085,04 m²

