



-3 SOTO OINA / SOTANO -3

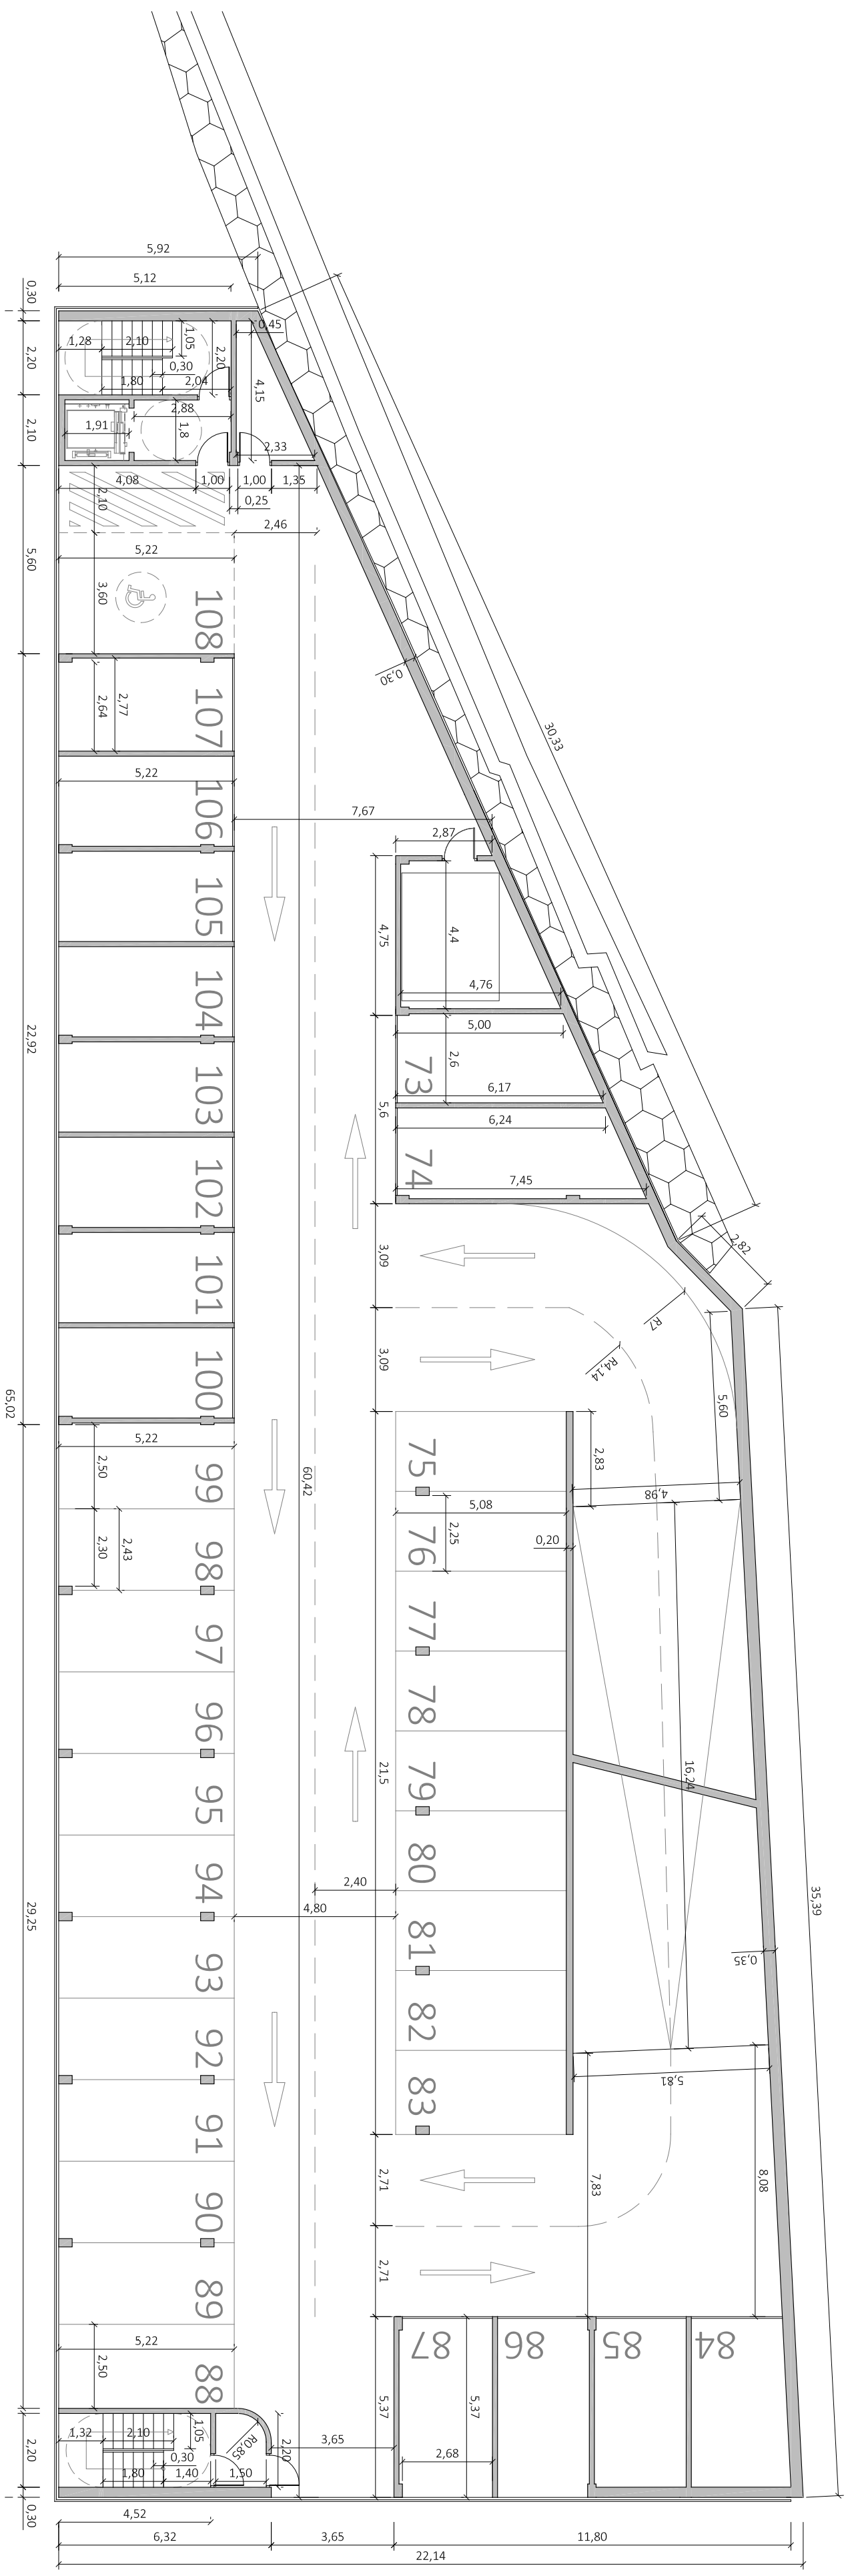

-4 SOTO OINA / SOTANO -4

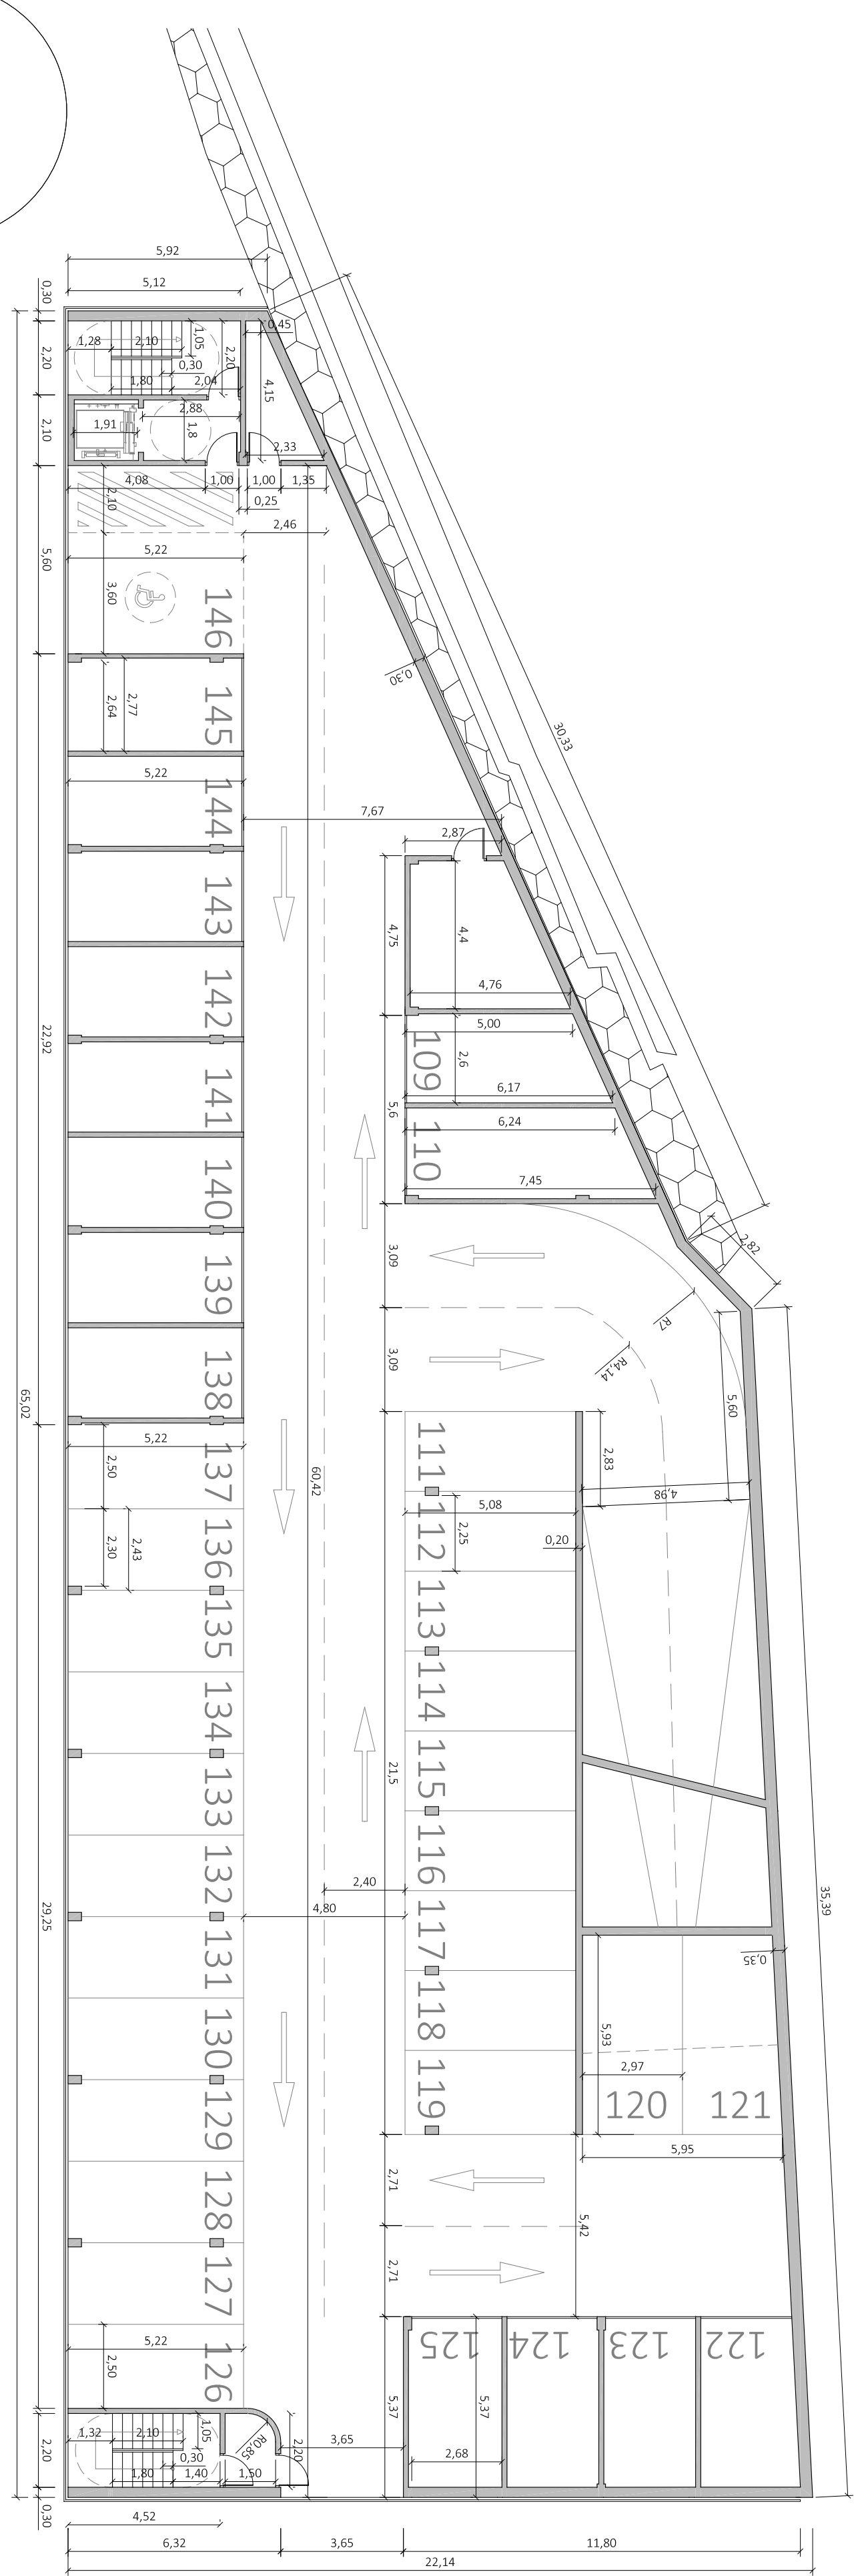

APARKALEKUA / APARCAMIENTO

Kotatzea / Asociación
 Magal Kalea, Deba / Calle Magal, Deba

1:150 Ekaina 2014 / Junio 2014

P 17.0